




Today's Event Agenda

- Arrival and Poster Review
 - Formal Presentation of Information
 - Questions and Discussion
 - Distribution of Questionnaires
 - Please fill one out and return it to the collection area
 - Or take it home and bring it to the Township office at your convenience
 - Open House Session
-

The Current Flow of Waste

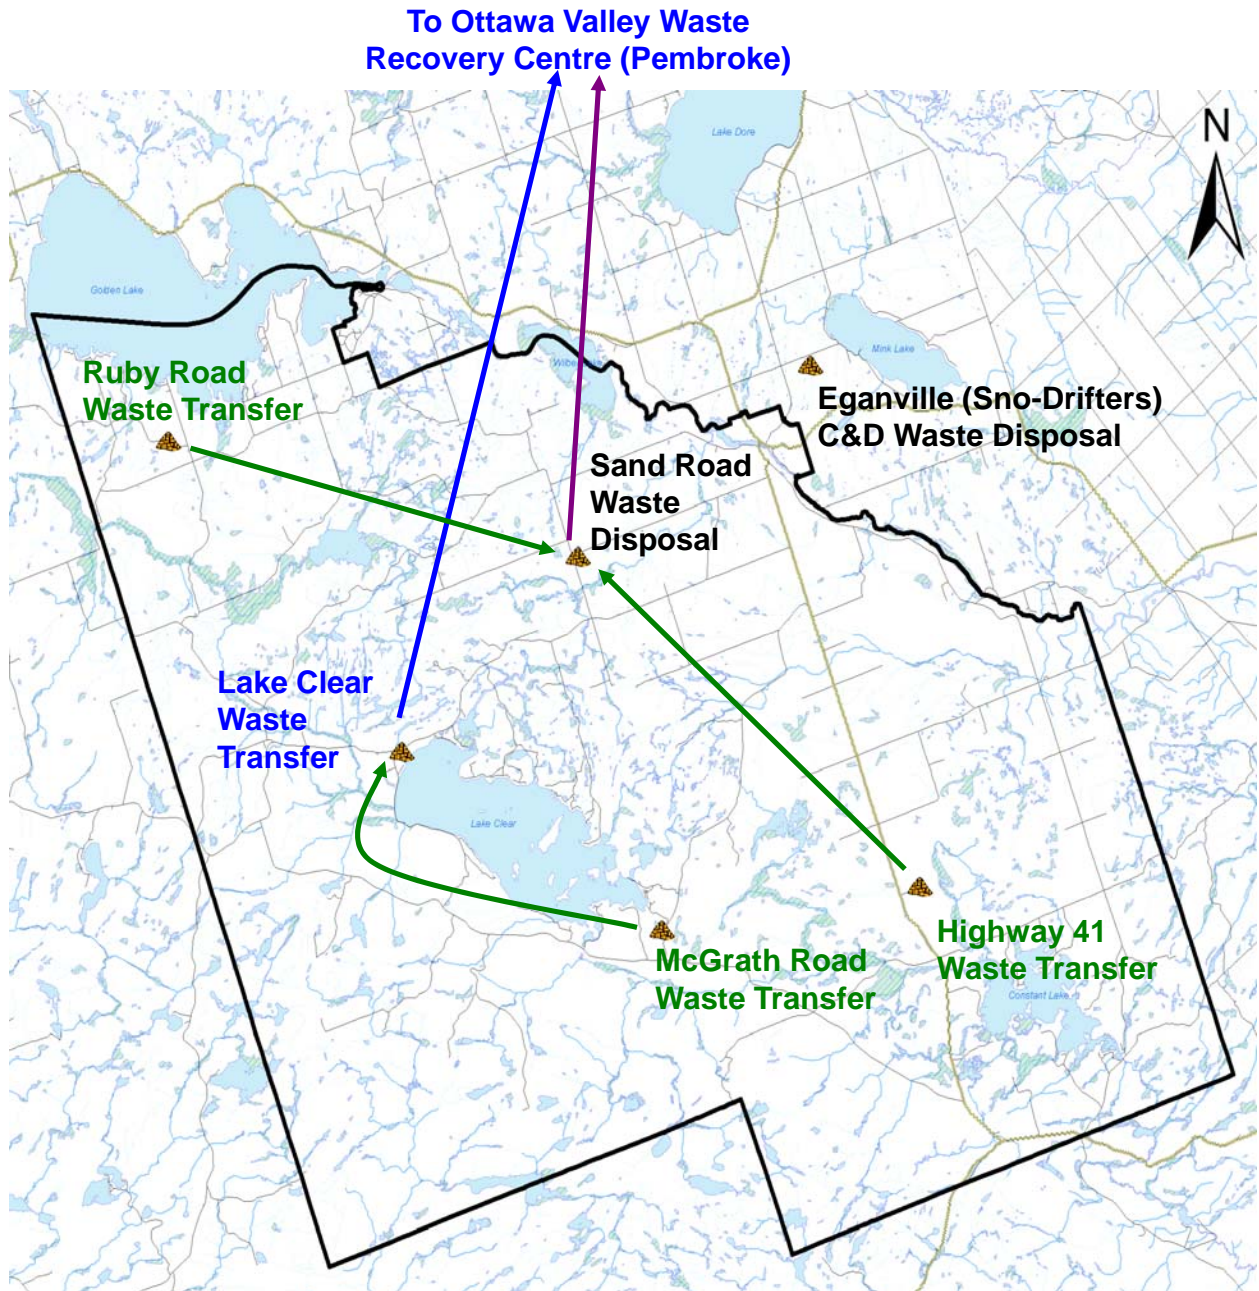


Map not drawn to scale

LEGEND

Waste and Recyclable Transfer	Waste and Recyclable Export	Recyclable Export




Details of Environmental Screening Process

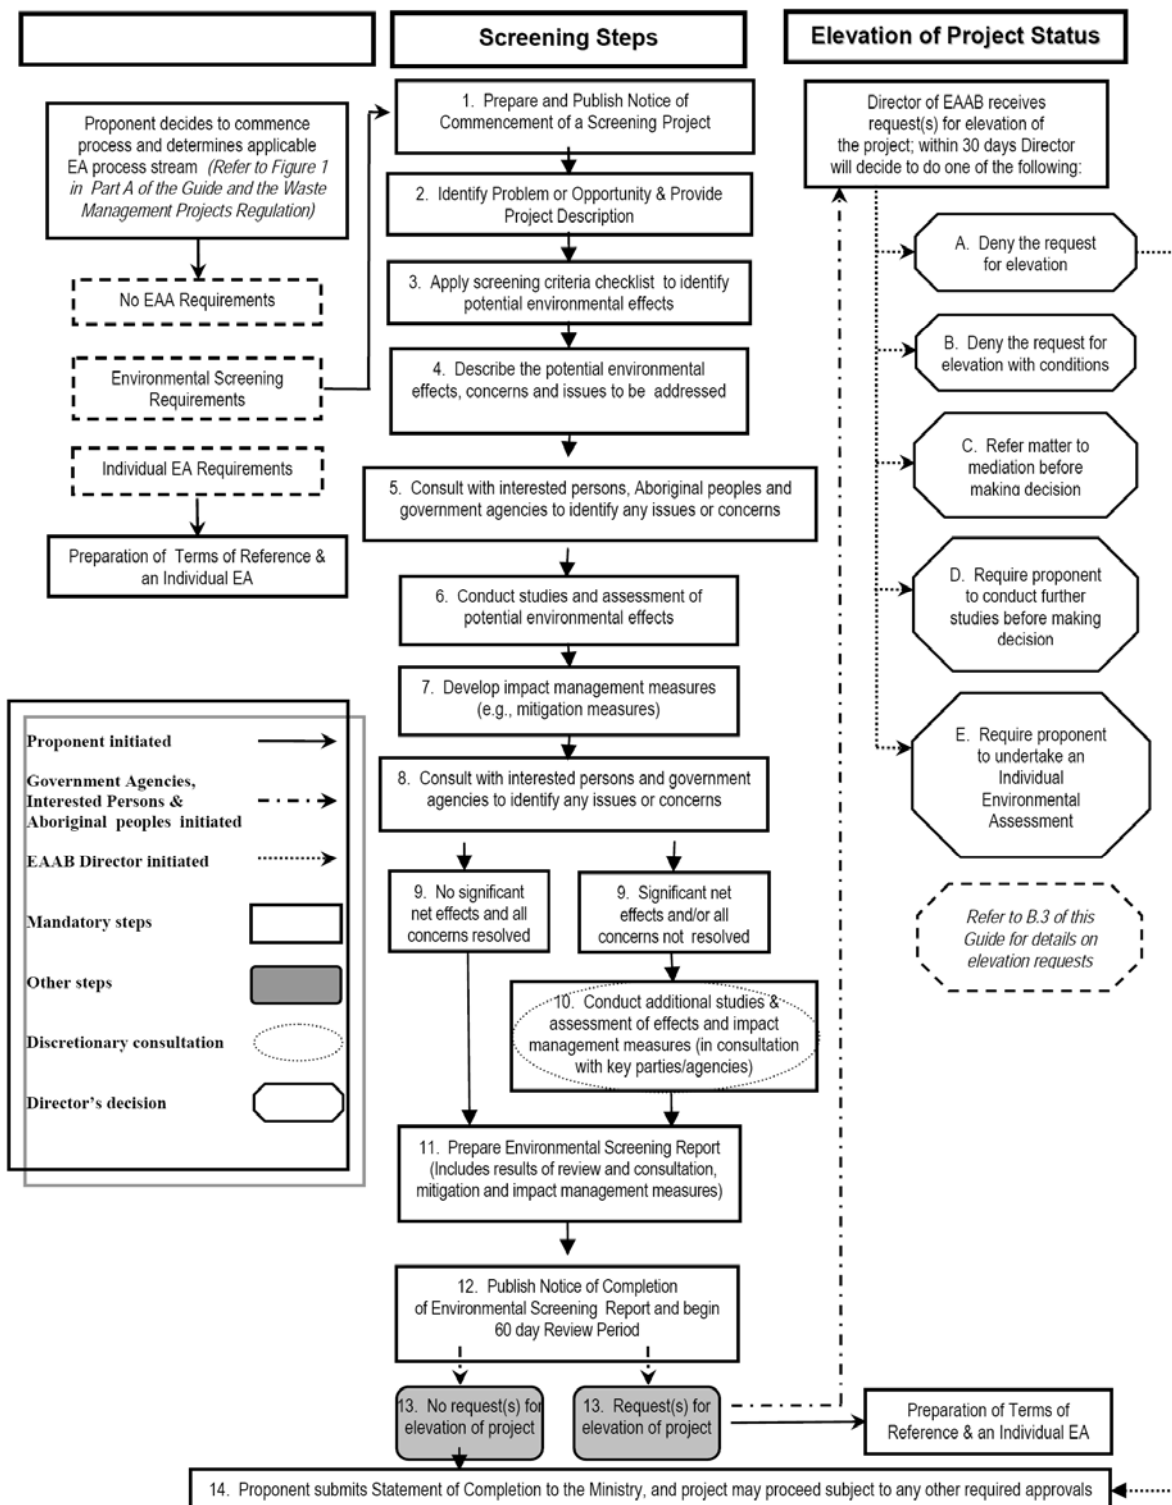

**RUBY ROAD
WASTE DISPOSAL SITE**
Township of Bonnechere Valley
County of Renfrew

LEGEND


- Notes:
- Survey completed by Cambium Environmental Inc. September 14, 2004.
 - Distances on this plan are in metres and can be converted to feet by dividing by 3.048.
- Benchmarks:
- Nail and washer in southeast corner of pressure treated wood base of Quonset hut. Elevation 100.477 m.

 P.O. Box 325, 2085 Whittington Drive
Peterborough, Ontario, K9J 6X4
Tel: 705-742-7900 Fax: 705-742-7907
www.cambium-env.com



**CROSS SECTIONS
A and B**

Drawn By: SNR	Checked By: JPD	Scale: HORIZ: AS SHOWN VERT:
Date: November 2008	Revision Date:	Figure:
Project No.:	1219-001	


Cross Section B

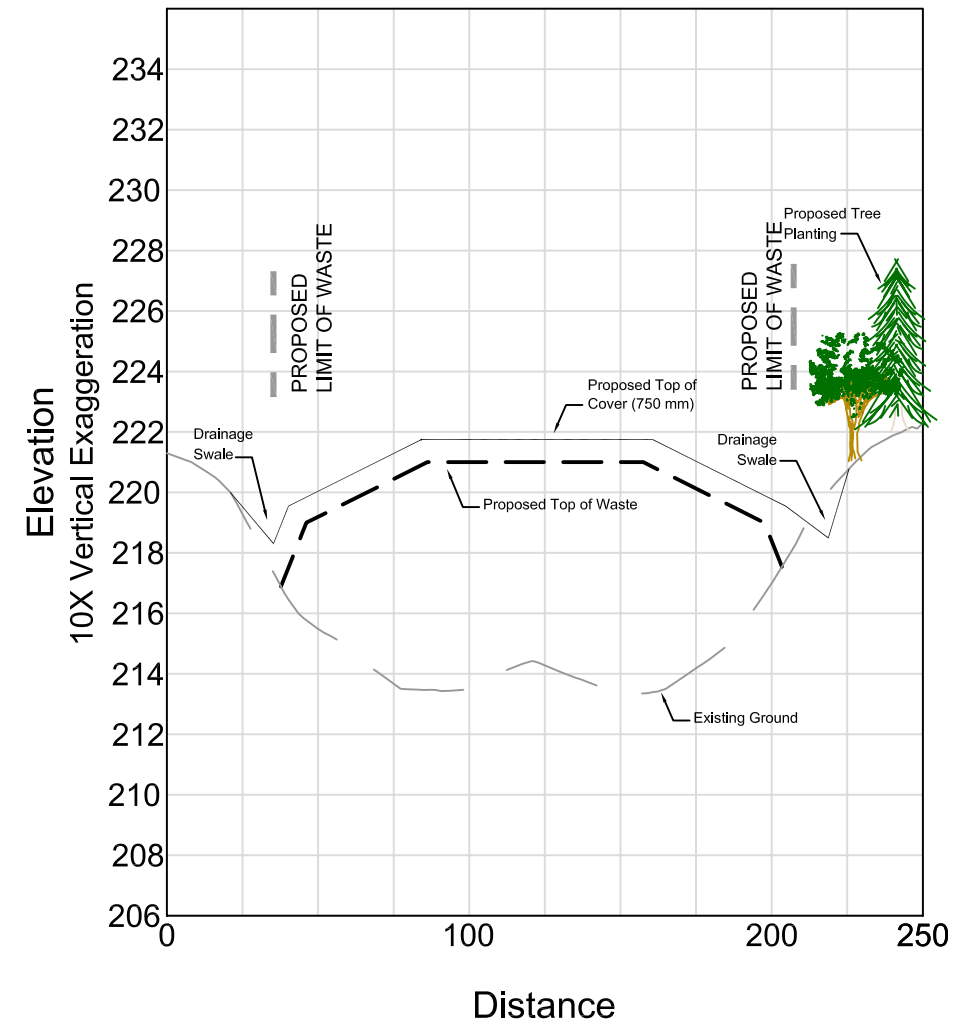


Cross Section A

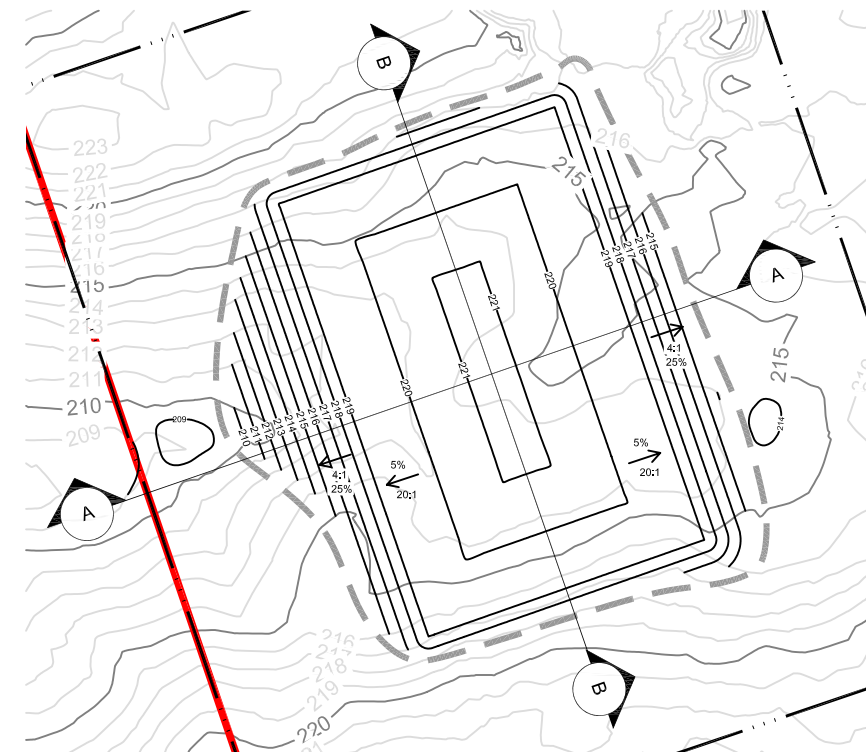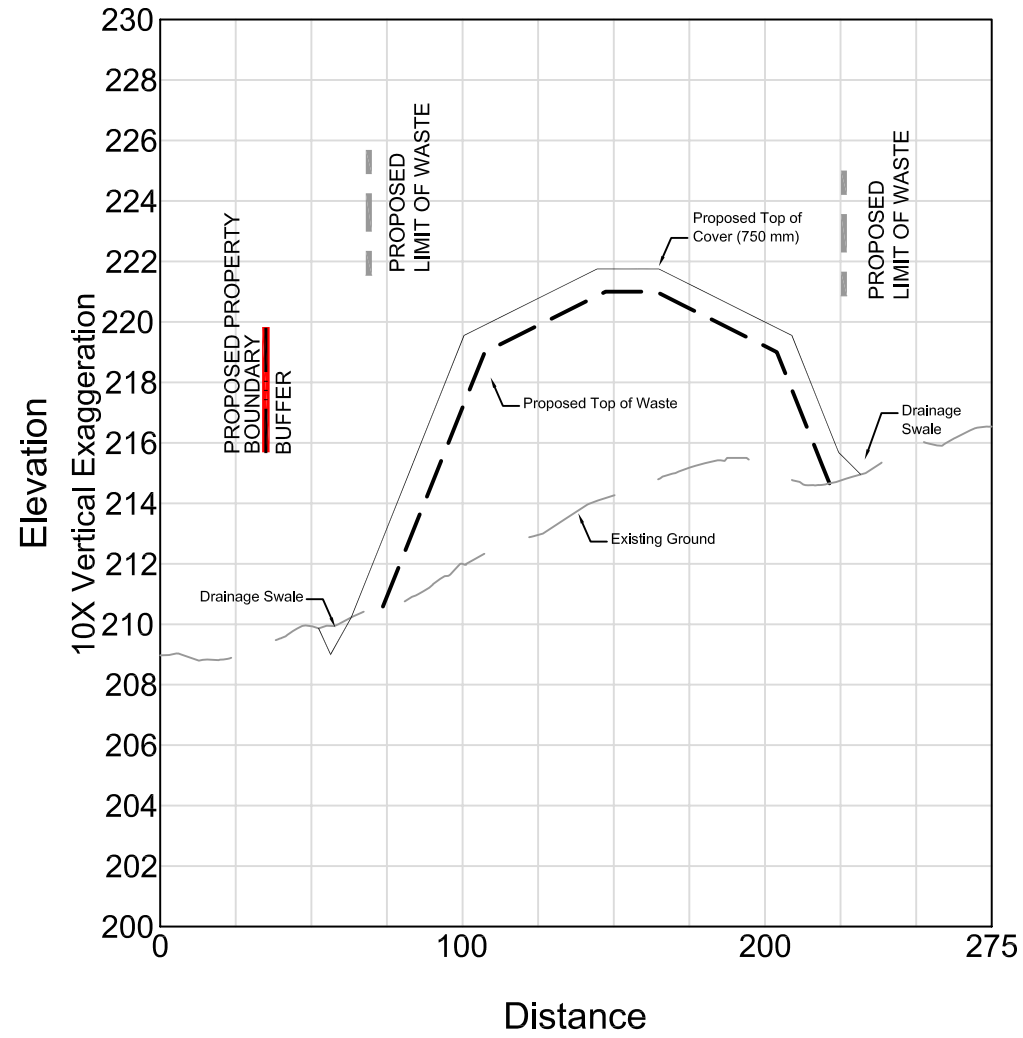

**CROSS SECTION C
LOOKING WEST**

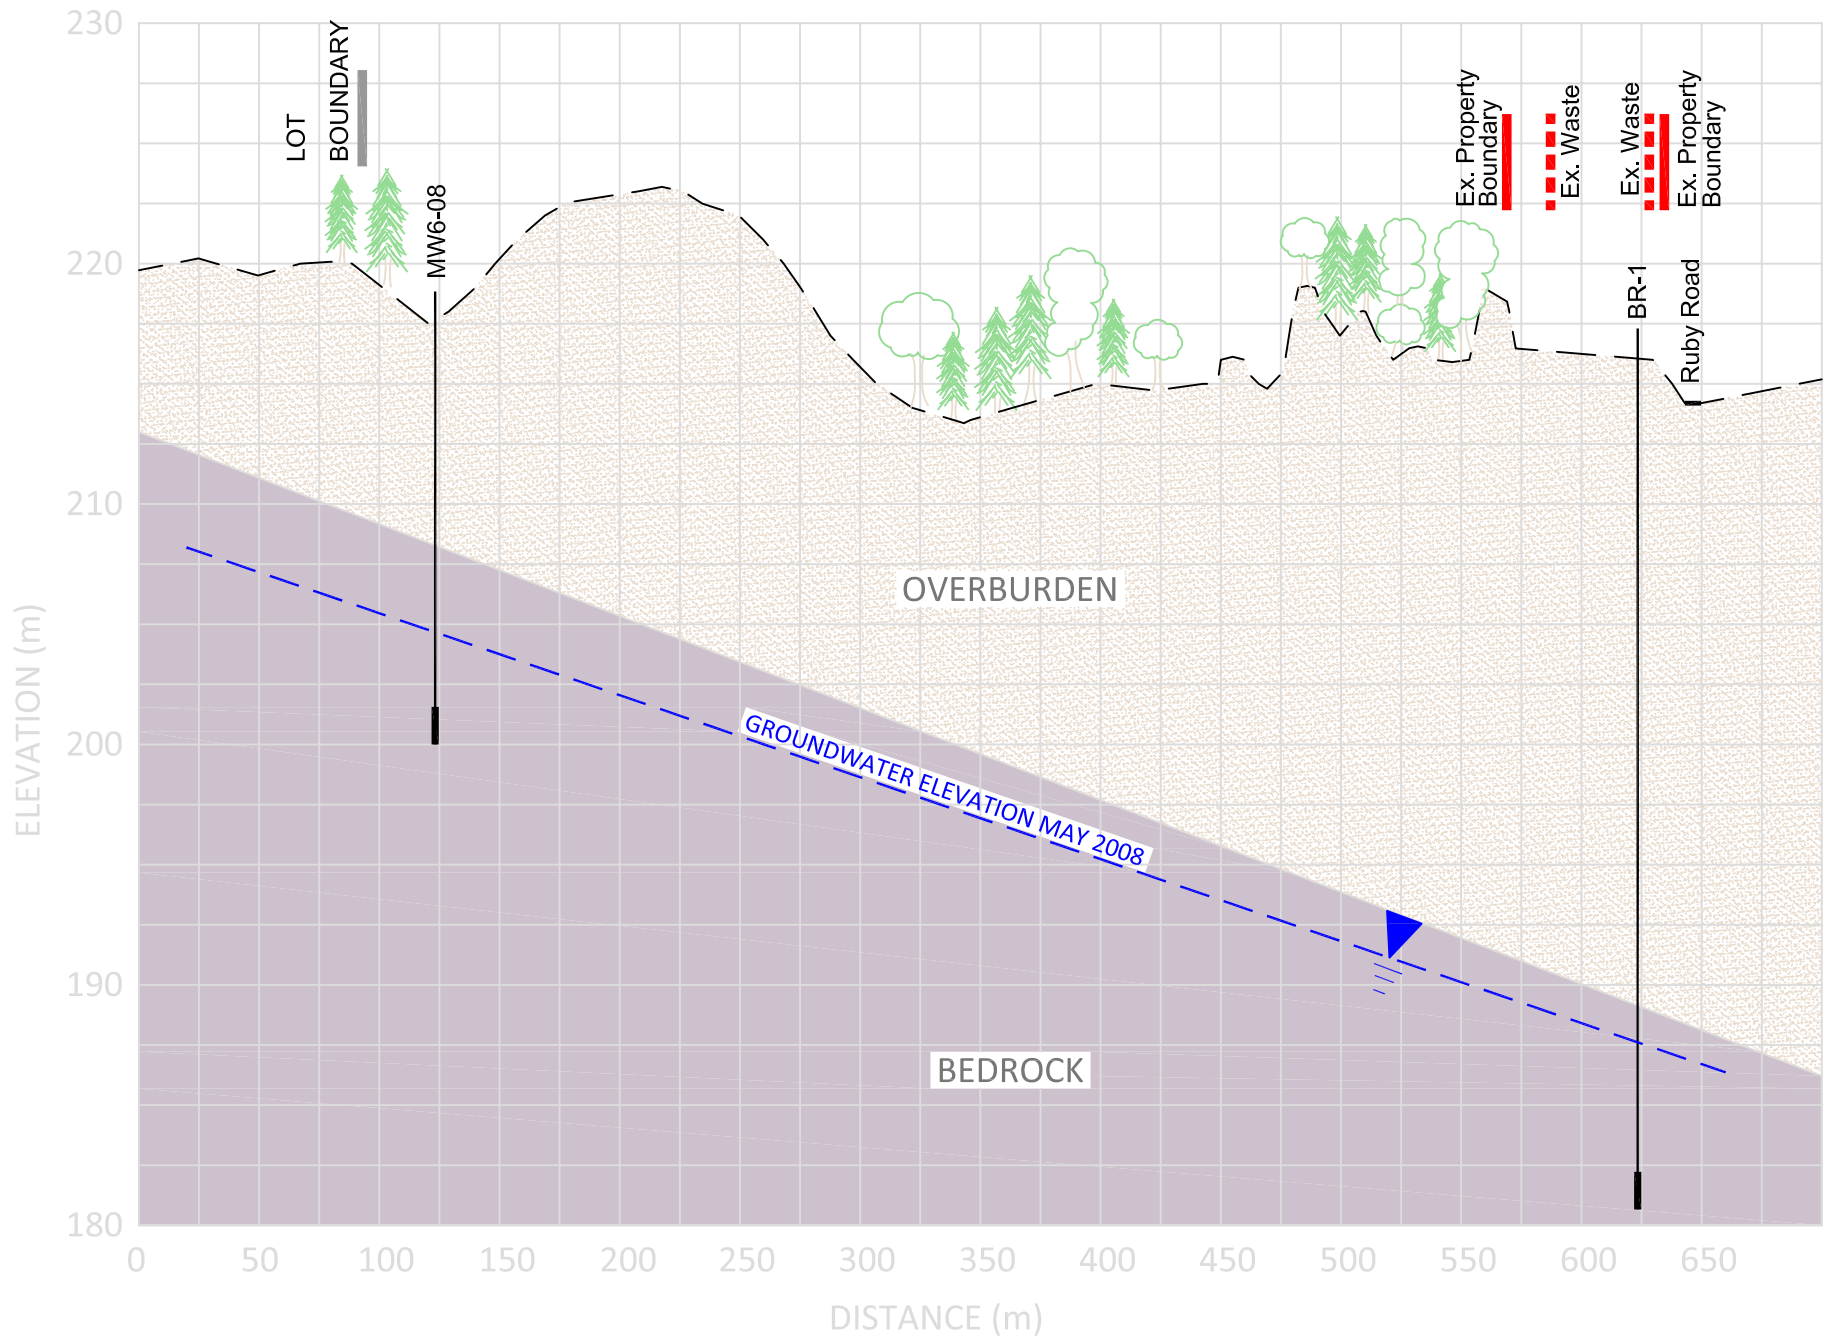

**CROSS SECTION D
LOOKING NORTHEAST**

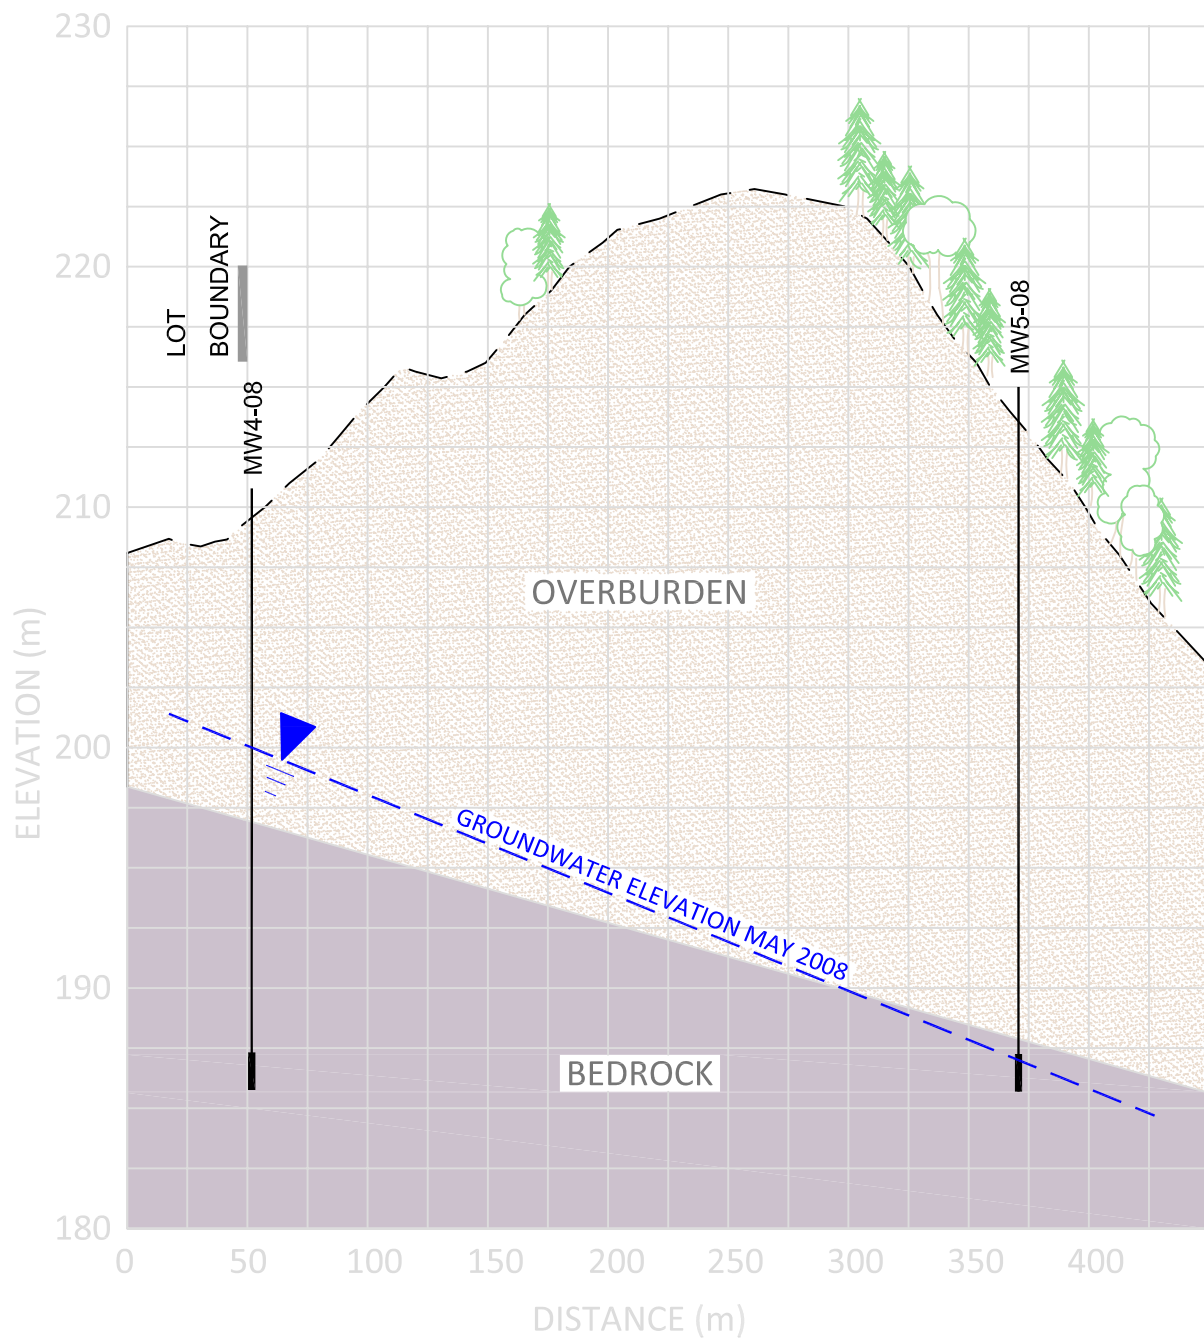

P.O. Box 325, 2085 Whittington Drive
Peterborough, Ontario, K9J 6Z3
Tel: 705-742-7900 Fax: 705-742-7907
www.cambium-env.com

DRAWN BY:	SNR	PROJECT No.:	1219-001
CHECKED BY:	CMT	HORZ. SCALE:	AS SHOWN
DATE:	November 2008	VERT. SCALE:	AS SHOWN


**CROSS SECTIONS
RUBY ROAD WASTE DISPOSAL SITE
Township of Bonnechere Valley**

**RUBY ROAD
WASTE DISPOSAL SITE**
Township of Bonnechere Valley
County of Renfrew

LEGEND



- 219.5 Grade Elevation
- Proposed Limit of Waste (2.5 ha.)
- Proposed Operational Buffer (6.8 ha.)
- Proposed Property Boundary (32.8ha.)
- Proposed Drainage Swale
- Proposed Top of Waste Contour
- 2 Proposed Phase
- Proposed Cell Development
- Proposed Cell Development Direction


Notes:
 1. Survey completed by Cambium Environmental Inc. September 14, 2004.
 2. Distances on this plan are in metres and can be converted to feet by dividing by 3.048.
Benchmarks:
 1. Nail and washer in southeast corner of pressure treated wood base of Quonset hut. Elevation 100.477 m.



 P.O. Box 325, 2085 Whittington Drive
 Peterborough, Ontario, K9J 6X4
 Tel: 705-742-7900 Fax: 705-742-7907
 www.cambium-env.com

PROPOSED DEVELOPMENT PLAN

Drawn By: SNR	Checked By: JPD	Scale: HORZ: AS SHOWN VERT:
Date: November 2008		Figure:
Revision Date:		Project No.: 1219-001

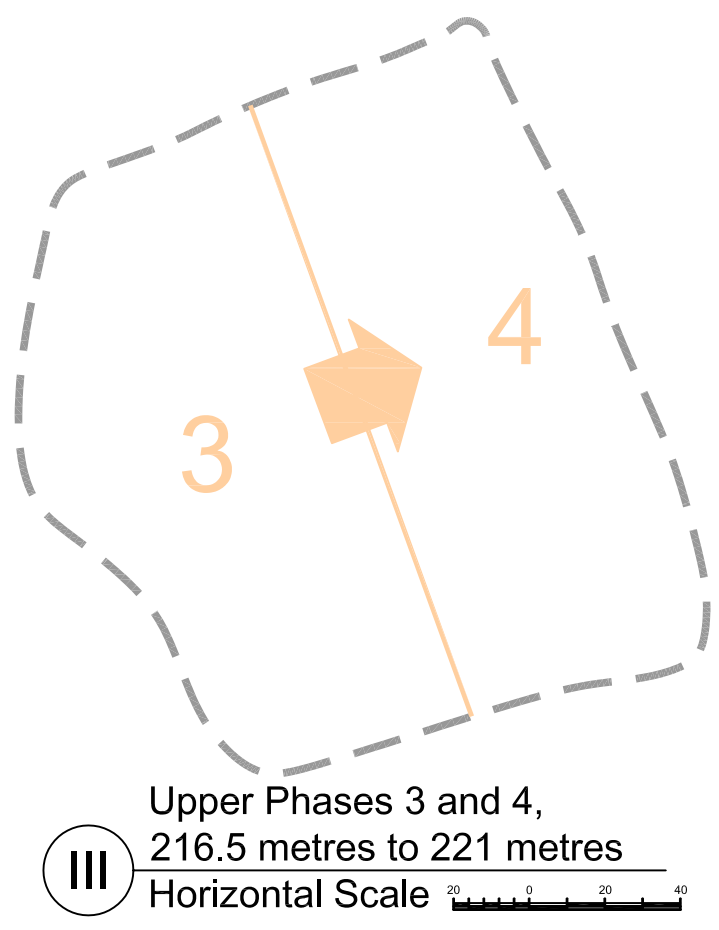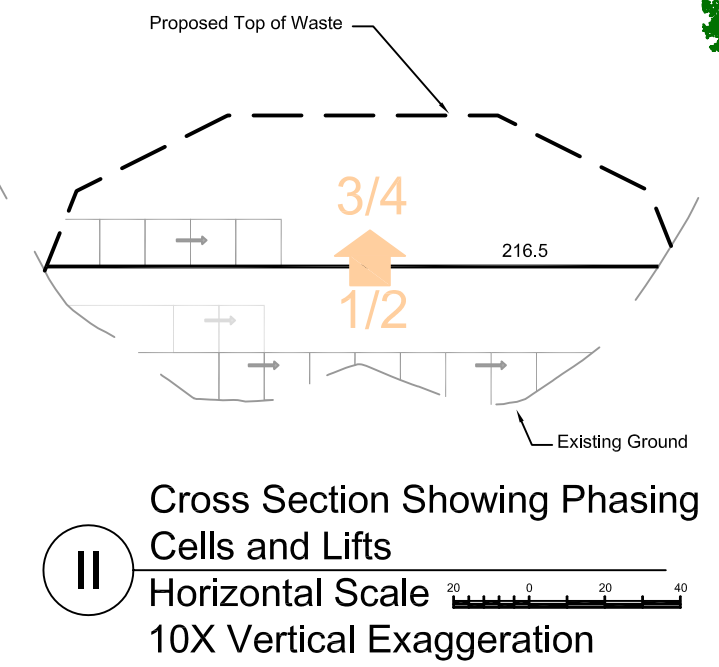

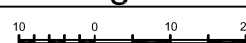

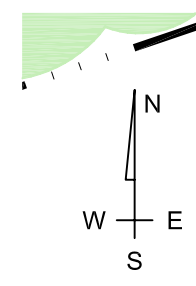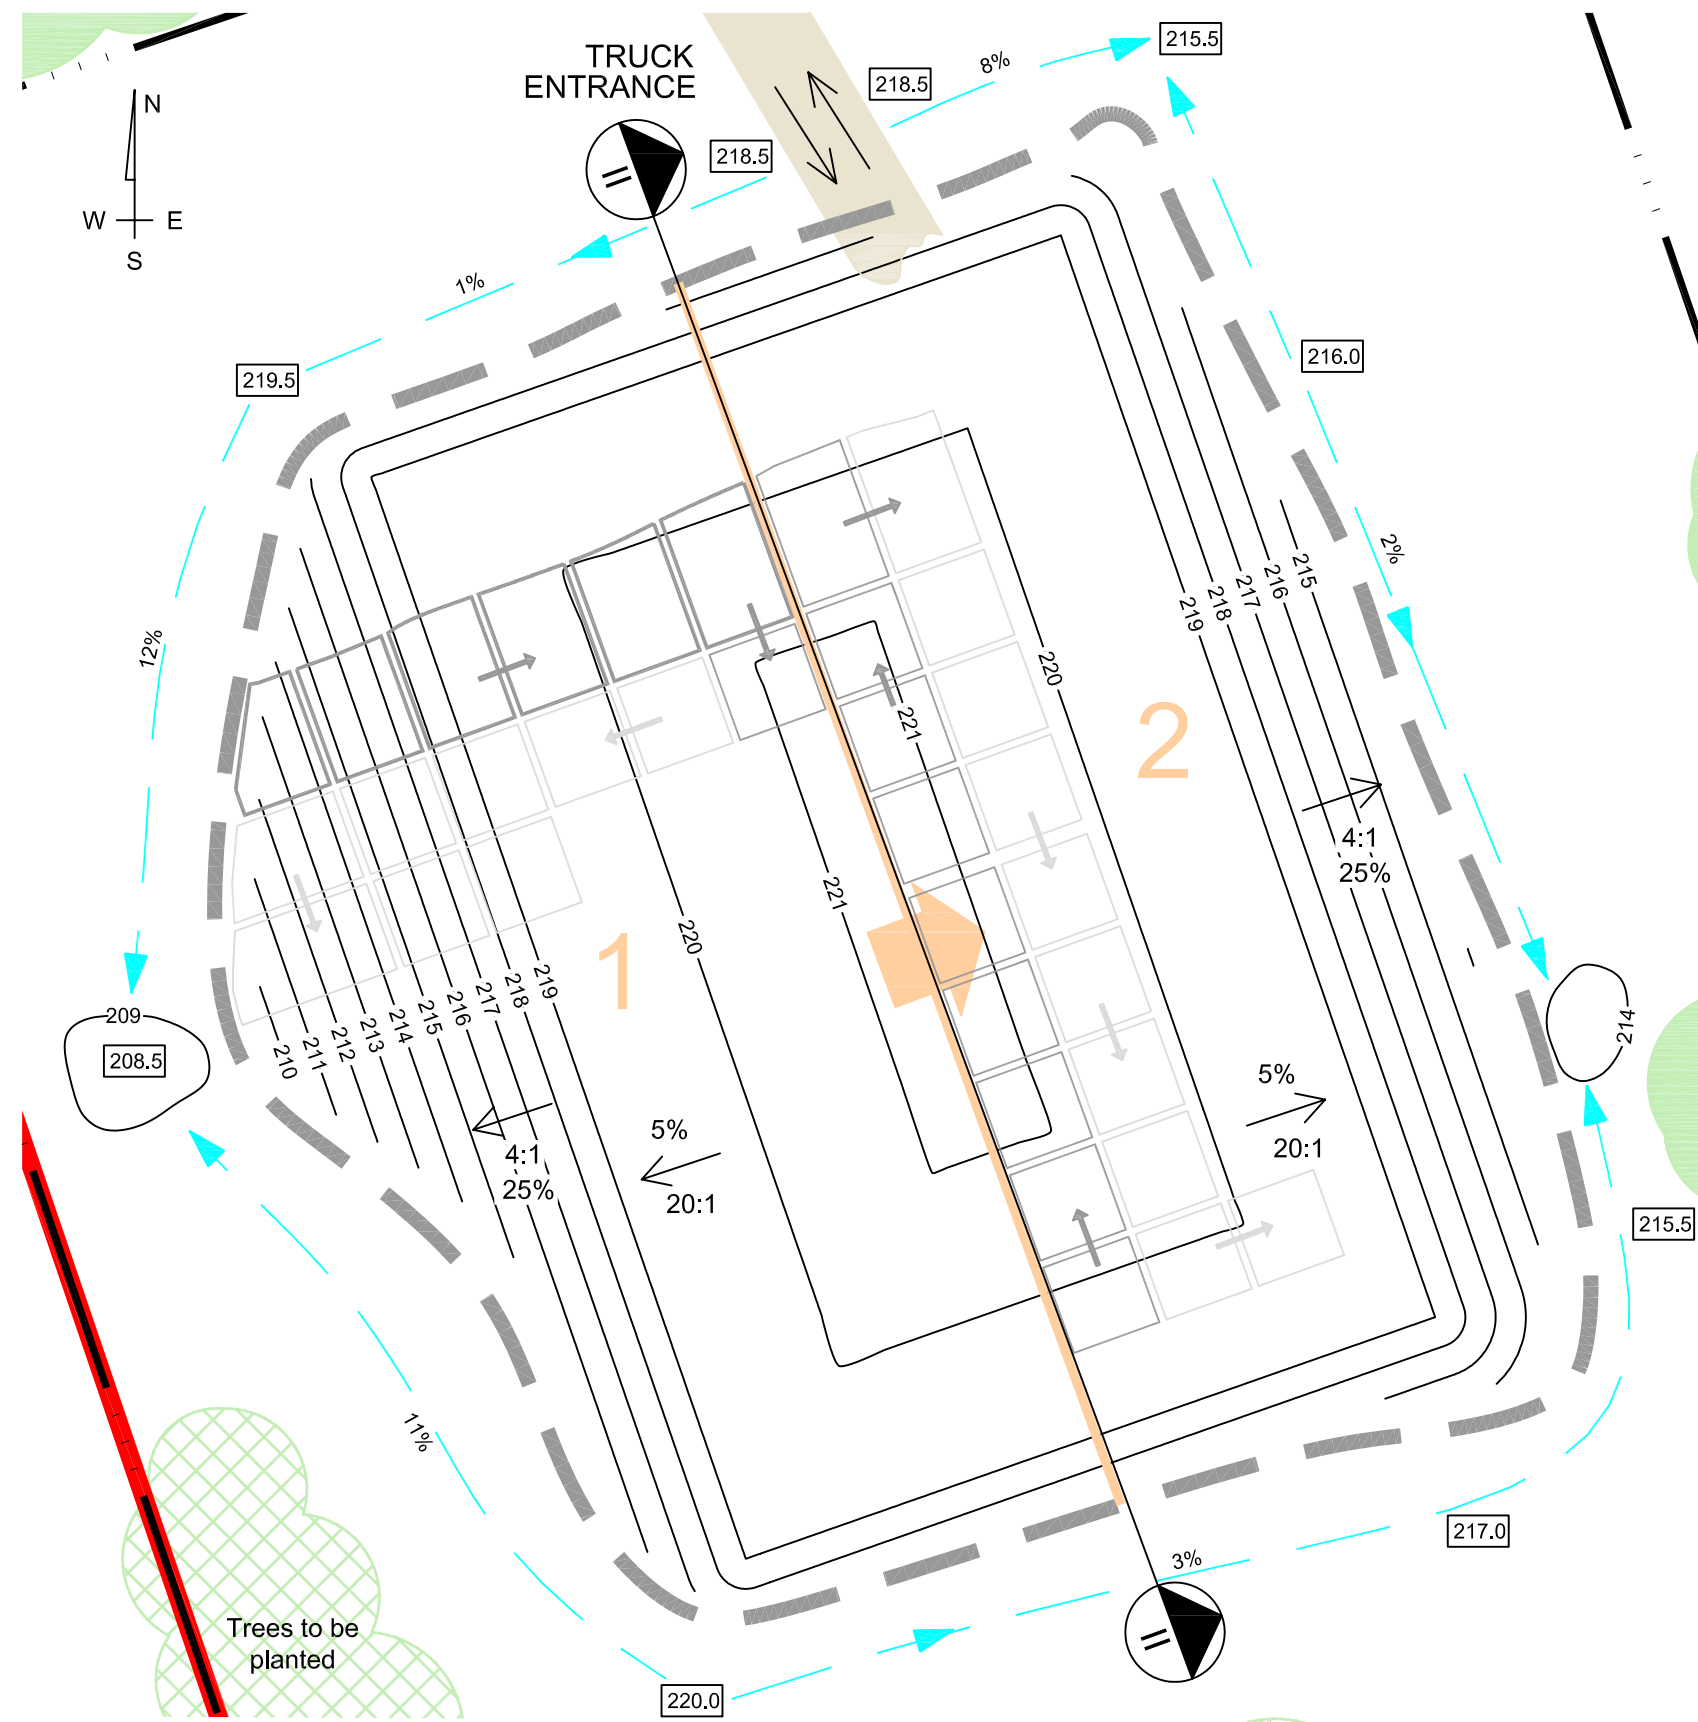




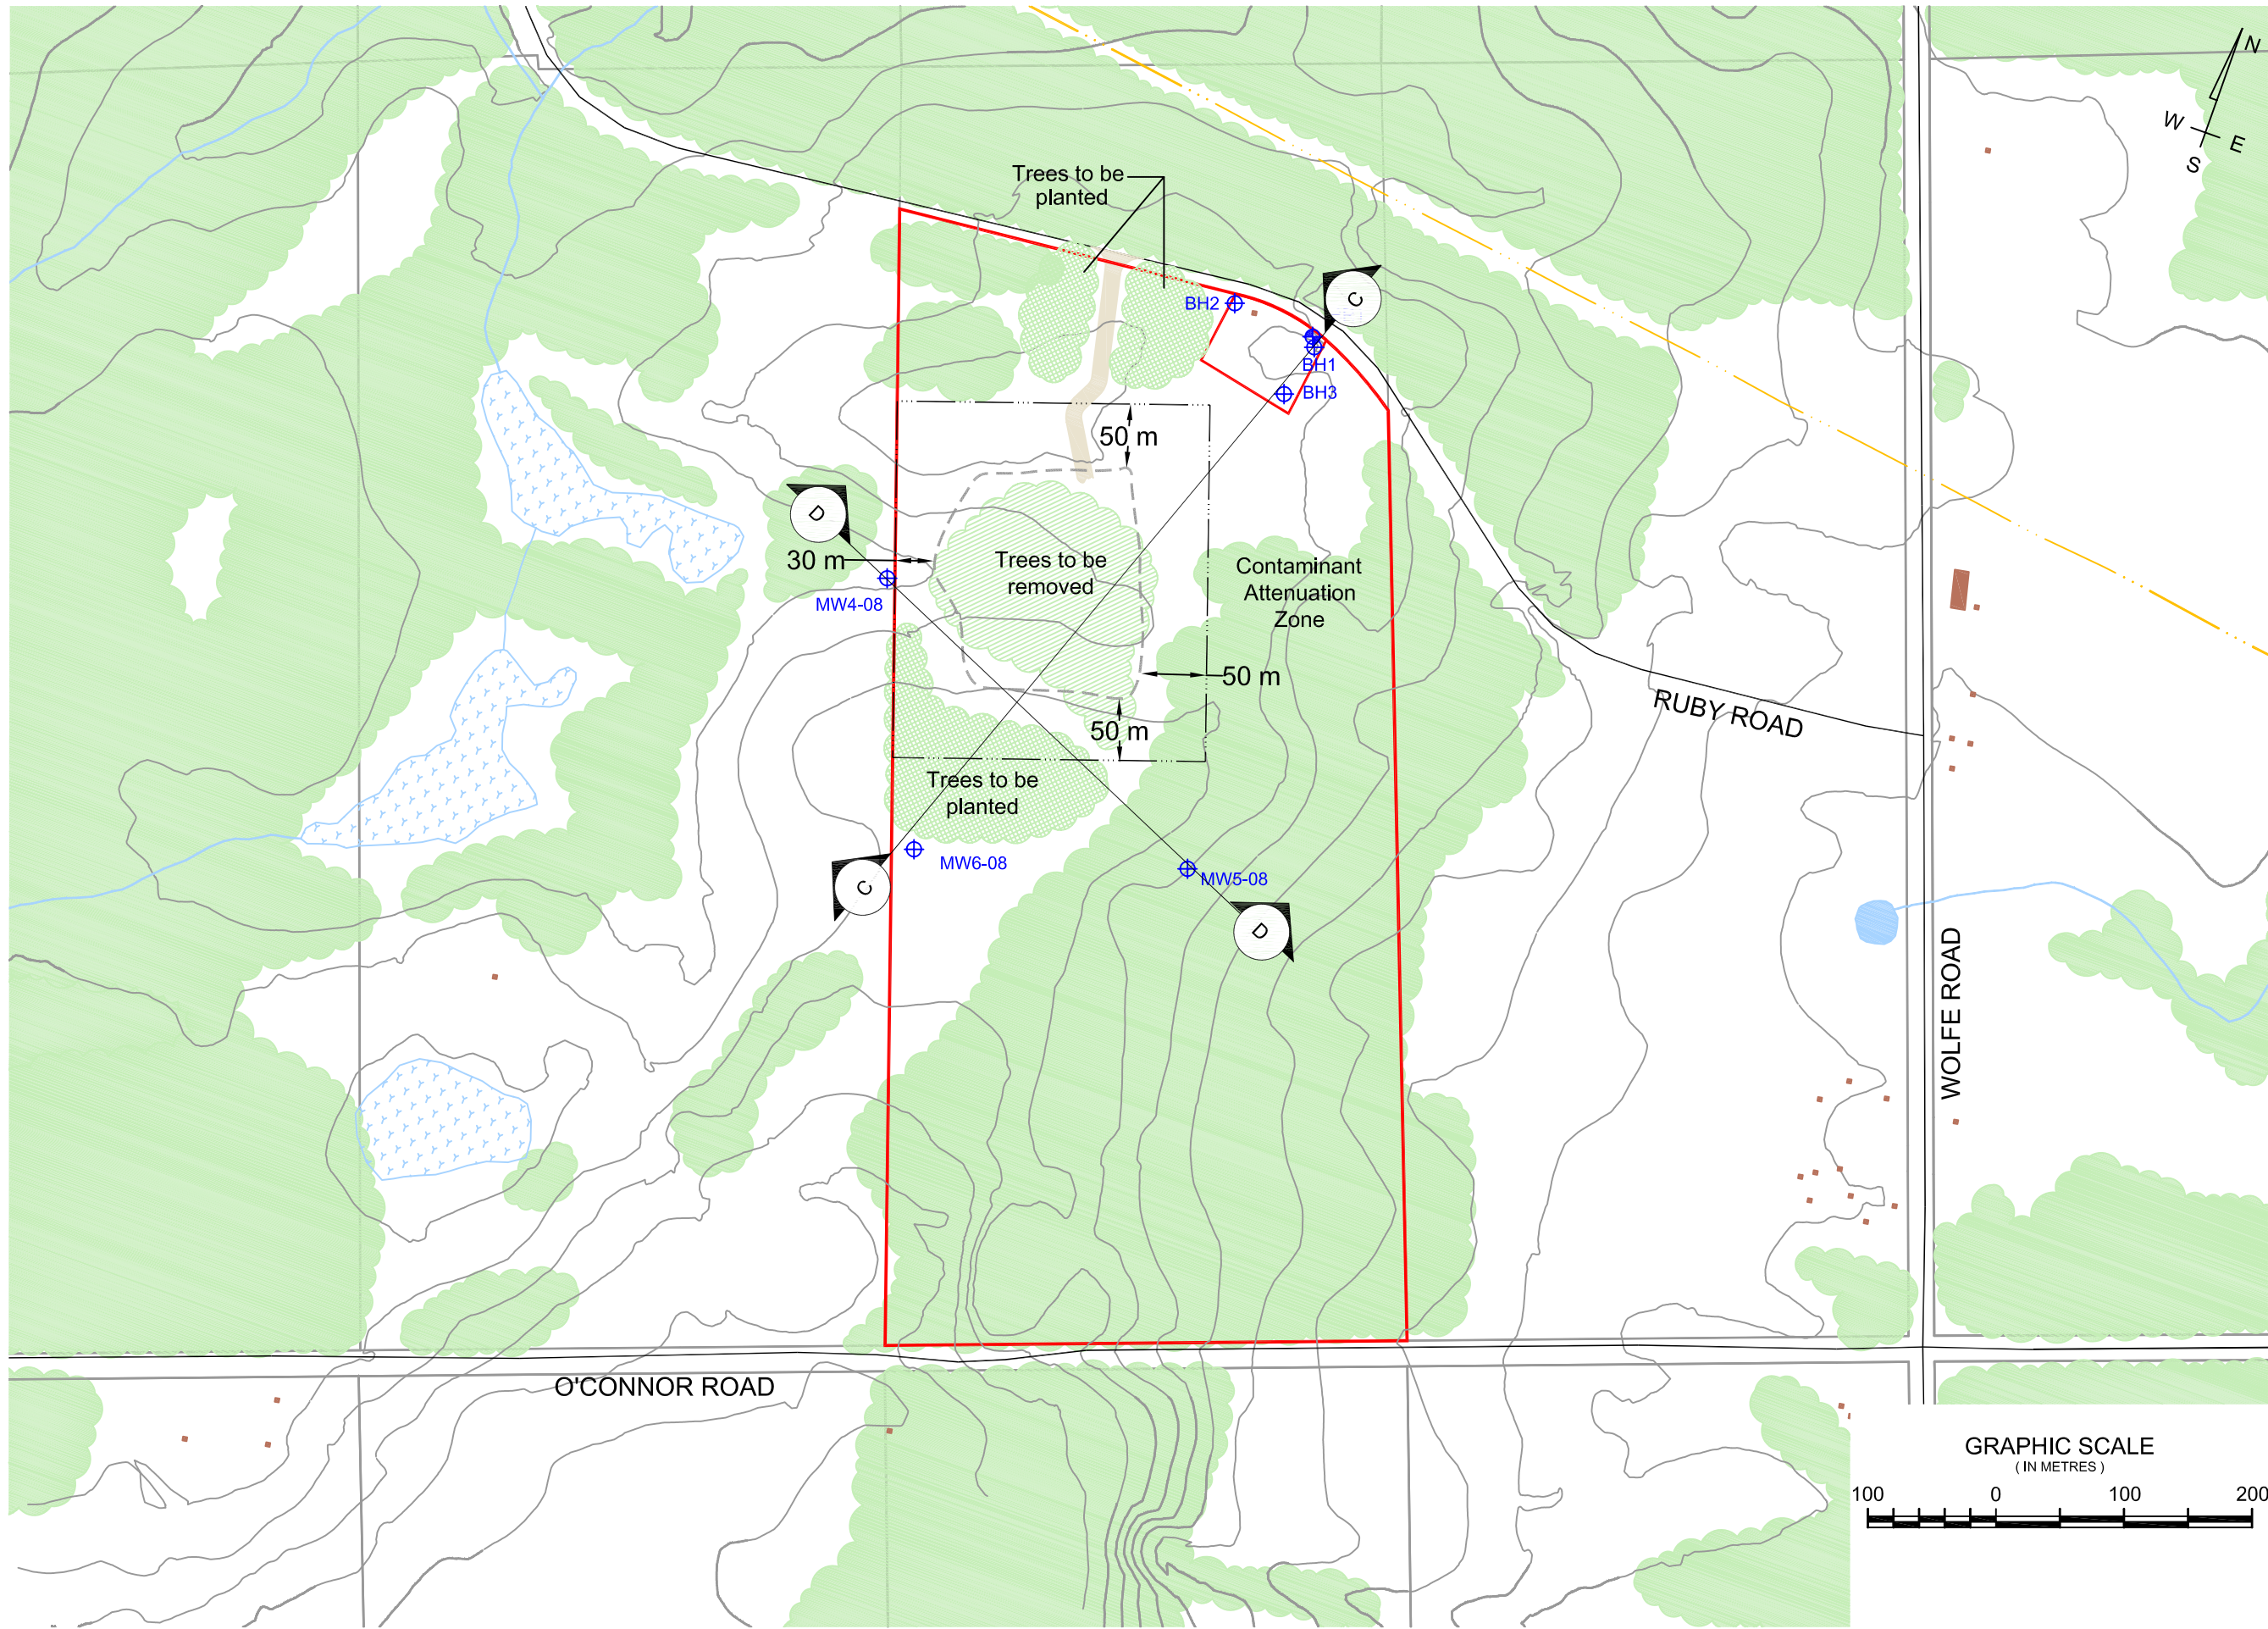
I Lower Phases 1 and 2, existing grade to 216.5 metres
 Showing Typical Phasing Cells and Lifts
 Horizontal Scale 



**RUBY ROAD
WASTE DISPOSAL SITE**
Township of Bonnechere Valley
County of Renfrew

LEGEND

-  BR1 Groundwater Monitoring Well Location
-  Proposed Property Boundary (32.8 ha.)
-  Existing Property Boundary (0.5 ha.)
-  Proposed Operational Buffer (6.8 ha.)
-  Proposed Limit of Waste (2.5 ha.)
-  Proposed Entrance (185 m x 12 m)
-  Hydro Line




Notes:
 1. Survey completed by Cambium Environmental Inc. May 29, 2008.
 2. Base mapping provided by Land Information Ontario, obtained June 2007.
 3. Distances on this plan are in metres and can be converted to feet by dividing by 3.048.

Benchmarks:
 1. Nail and washer in southeast corner of pressure treated wood base of Quonset hut. Elevation 100.477 m.

 P.O. Box 325, 2085 Whittington Drive
 Peterborough, Ontario, K9J 6X4
 Tel: 705-742-7900 Fax: 705-742-7907
 www.cambium-env.com

**PROPOSED
PROPERTY PLAN**


Drawn By: SNR	Checked By: JPD	Scale: HORZ: AS SHOWN VERT: N/A
Date: November 2008	Revision Date:	Figure:
Project No.: 1219-001		

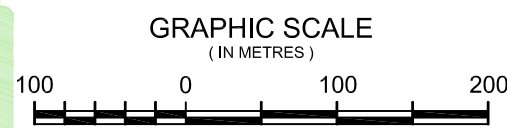

**RUBY ROAD
WASTE DISPOSAL SITE**
Township of Bonnechere Valley
County of Renfrew

LEGEND

- ⊕ BR1 Groundwater Monitoring Well Location
- Existing Property Boundary (0.5 ha.)
- Proposed Limit of Waste (2.5 ha.)
- Hydro Line

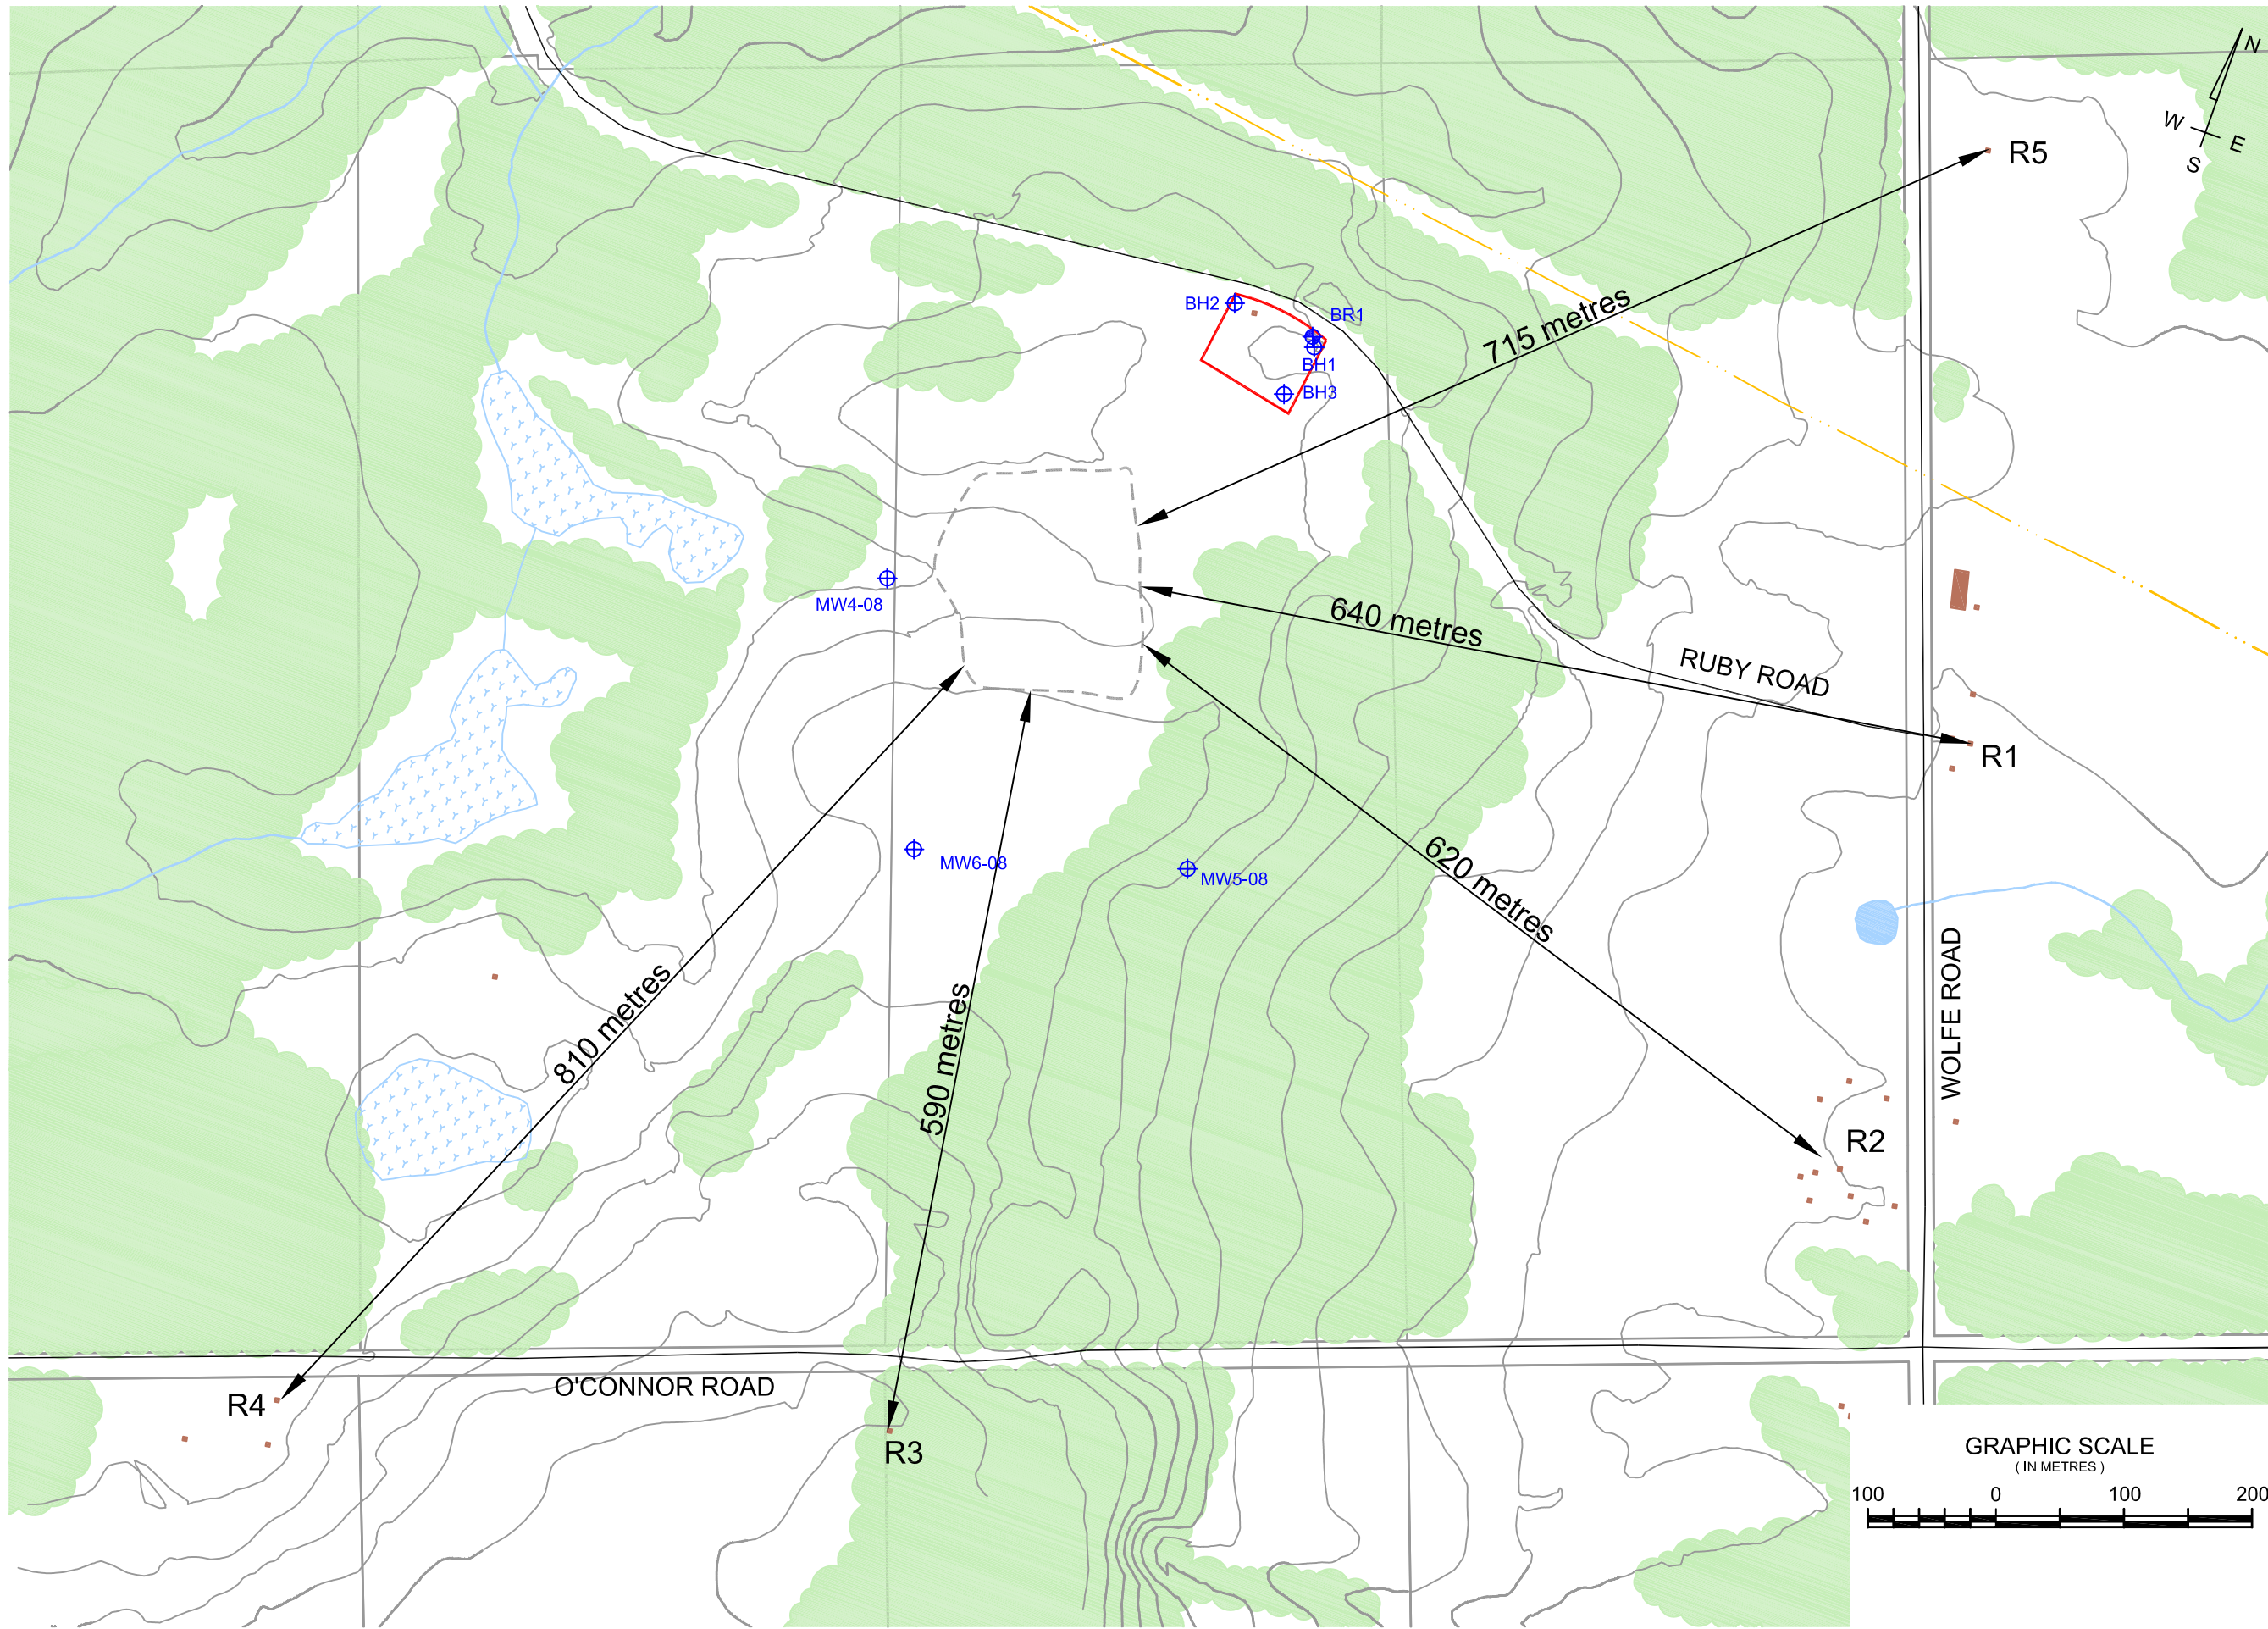


Notes:
 1. Survey completed by Cambium Environmental Inc. May 29, 2008.
 2. Base mapping provided by Land Information Ontario, obtained June 2007.
 3. Distances on this plan are in metres and can be converted to feet by dividing by 3.048.
Benchmarks:
 1. Nail and washer in southeast corner of pressure treated wood base of Quonset hut. Elevation 100.477 m.

 P.O. Box 325, 2085 Whittington Drive
 Peterborough, Ontario, K9J 6X4
 Tel: 705-742-7900 Fax: 705-742-7907
 www.cambium-env.com

RESIDENTIAL RECEPTOR LOCATIONS






Drawn By: SNR	Checked By: JPD	Scale: HORZ: AS SHOWN VERT: N/A
Date: November 2008		Figure:
Revision Date:		Project No.: 1219-001

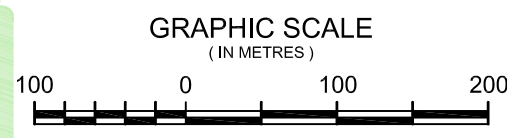


RUBY ROAD WASTE DISPOSAL SITE

Township of Bonnechere Valley
County of Renfrew

LEGEND

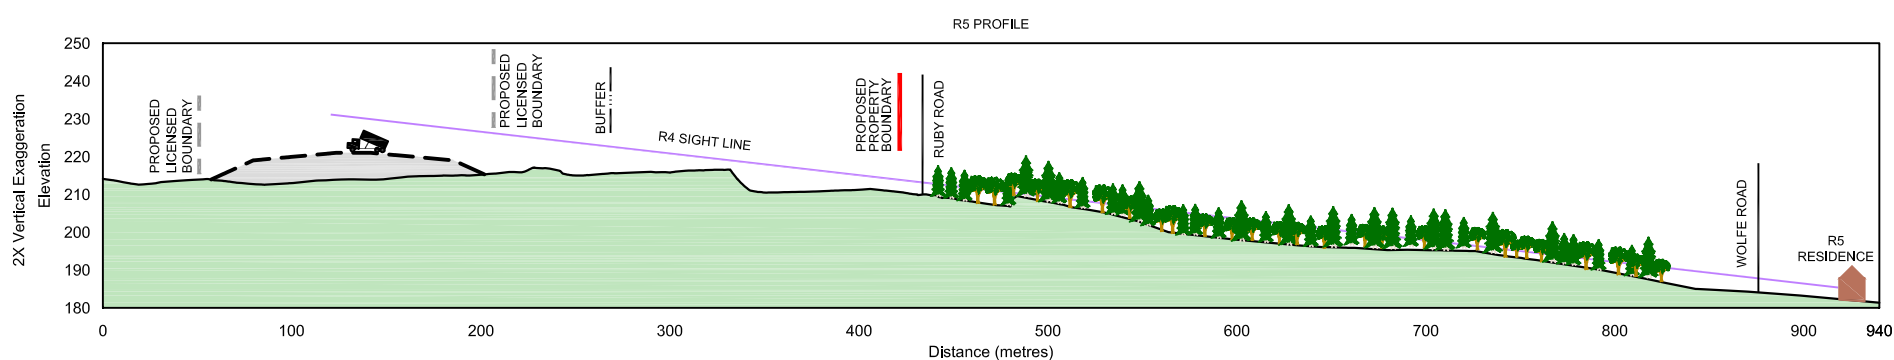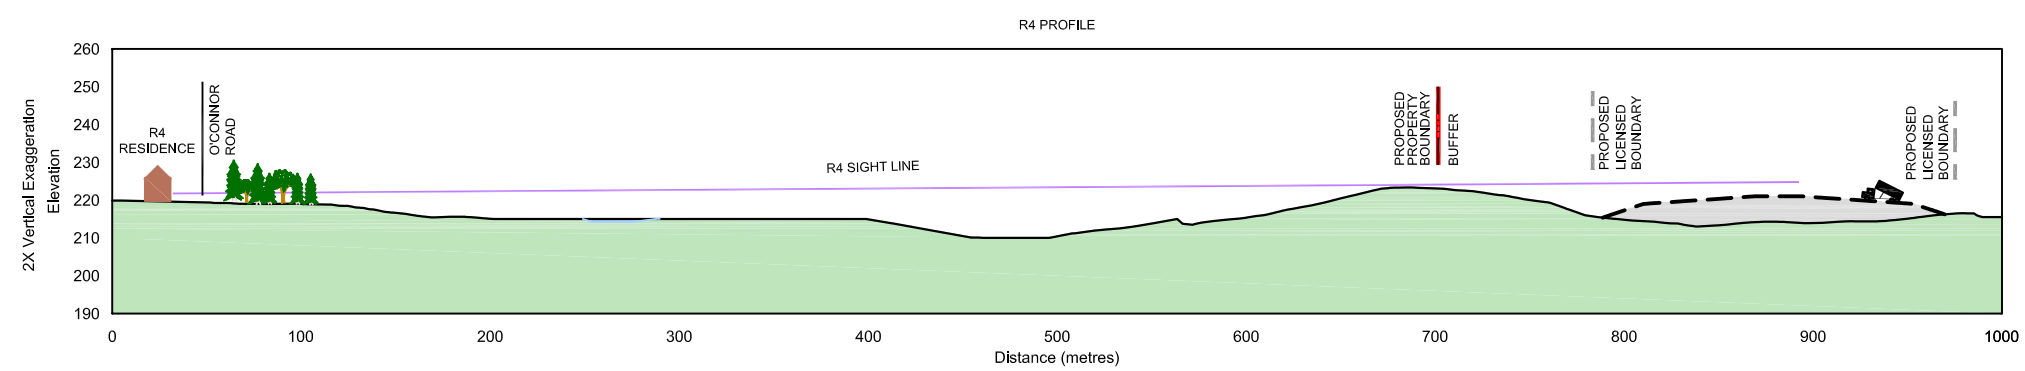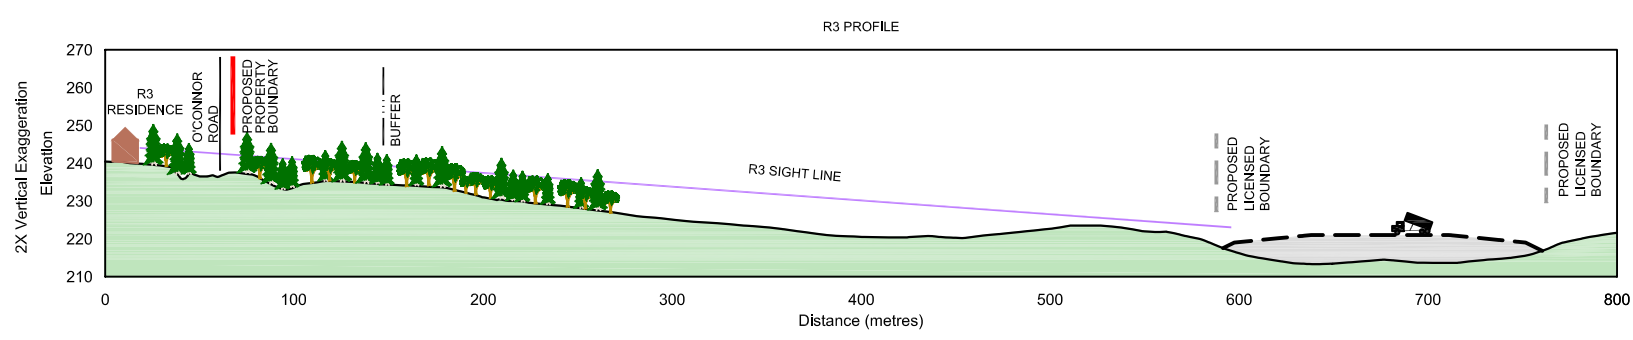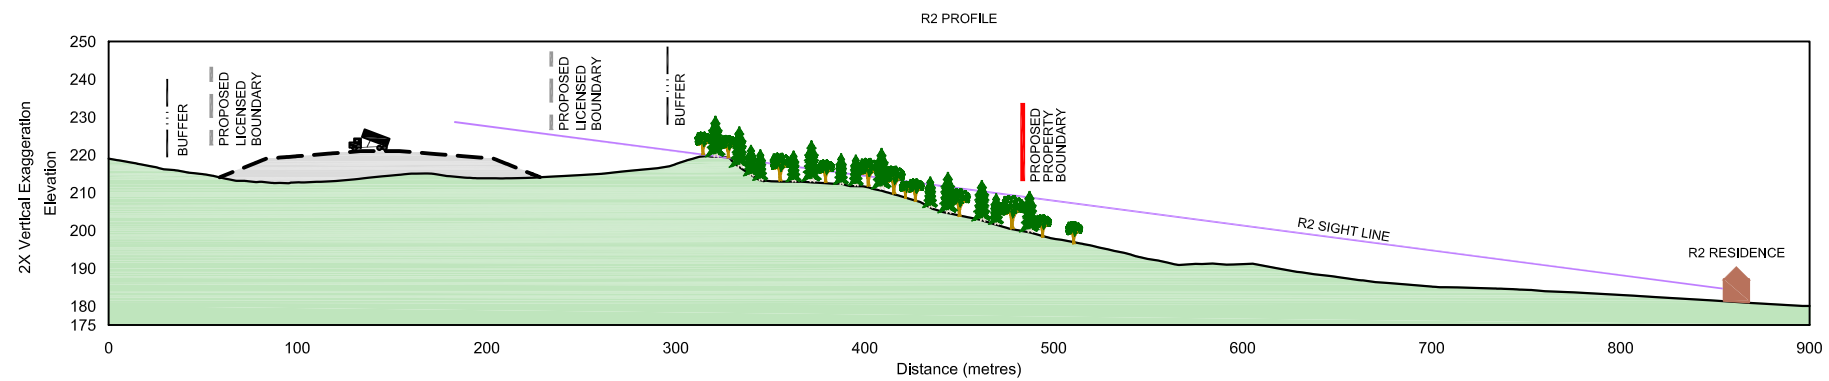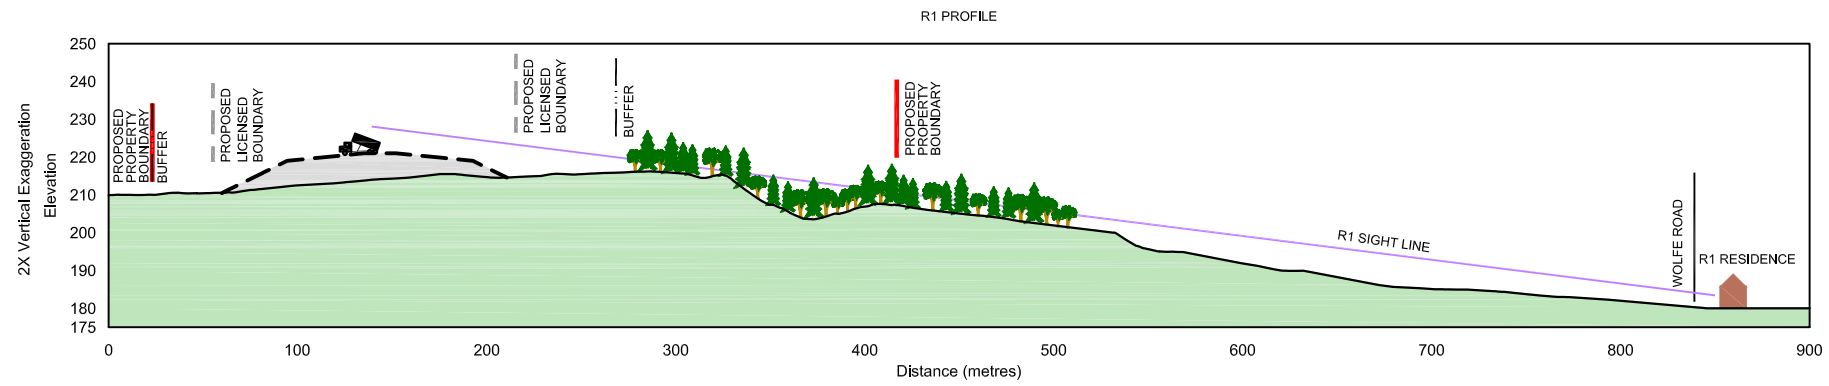

Notes:
 1. Survey completed by Cambium Environmental Inc. September 14, 2004.
 2. Distances on this plan are in metres and can be converted to feet by dividing by 3.048.
 Benchmarks:
 1. Nail and washer in southeast corner of pressure treated wood base of Quonset hut. Elevation 100.477 m.

 P.O. Box 325, 2085 Whittington Drive
 Peterborough, Ontario, K9J 6X4
 Tel: 705-742-7900 Fax: 705-742-7907
 www.cambium-env.com

PROFILE VIEWS OF THE PROPOSED SITE AND NEARBY RESIDENTS






Drawn By: SNR	Checked By: JPD	Scale: HORZ: AS SHOWN VERT:
Date: November 2008	Figure:	
Revision Date:	Project No.: 1219-001	




RUBY ROAD WASTE DISPOSAL SITE

Township of Bonnechere Valley
County of Renfrew

LEGEND

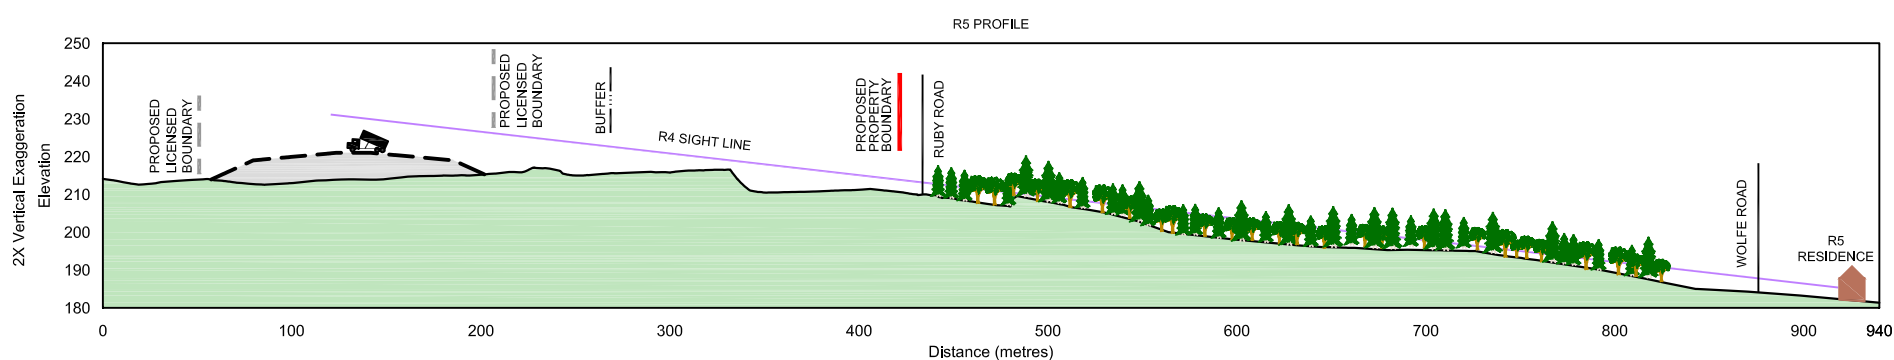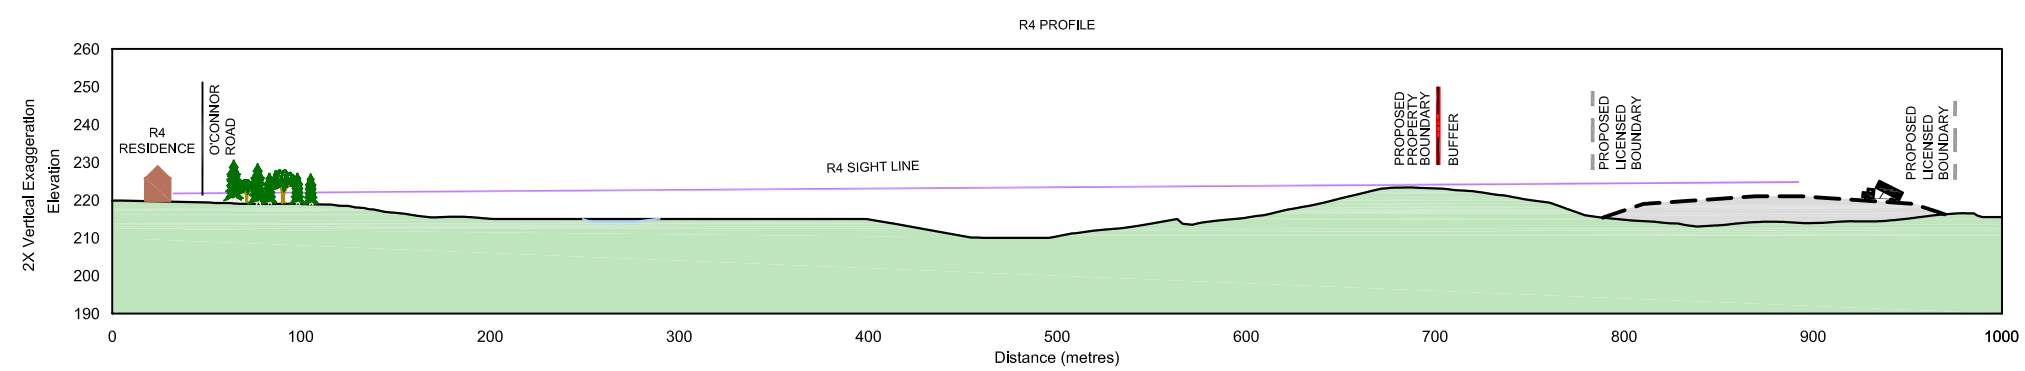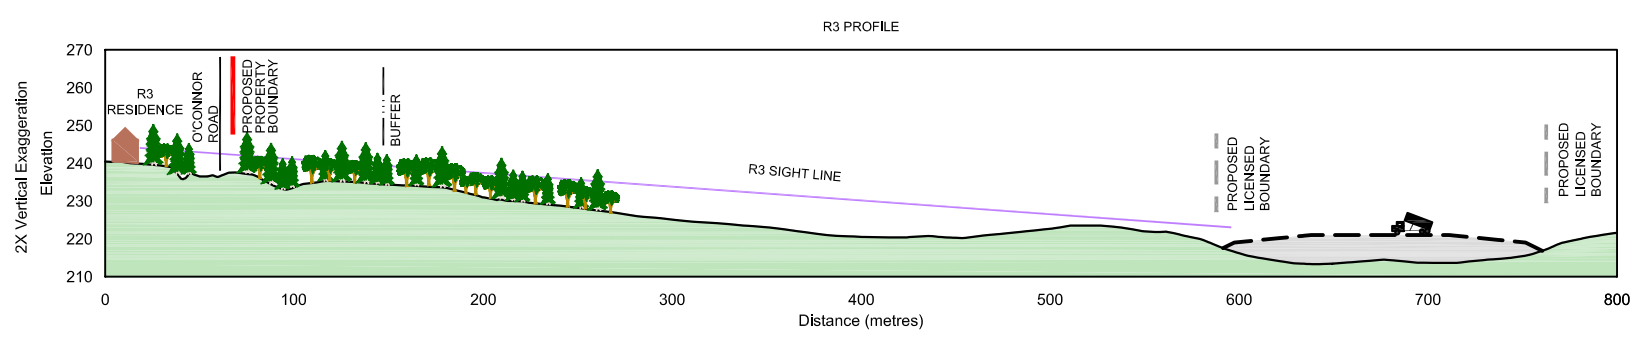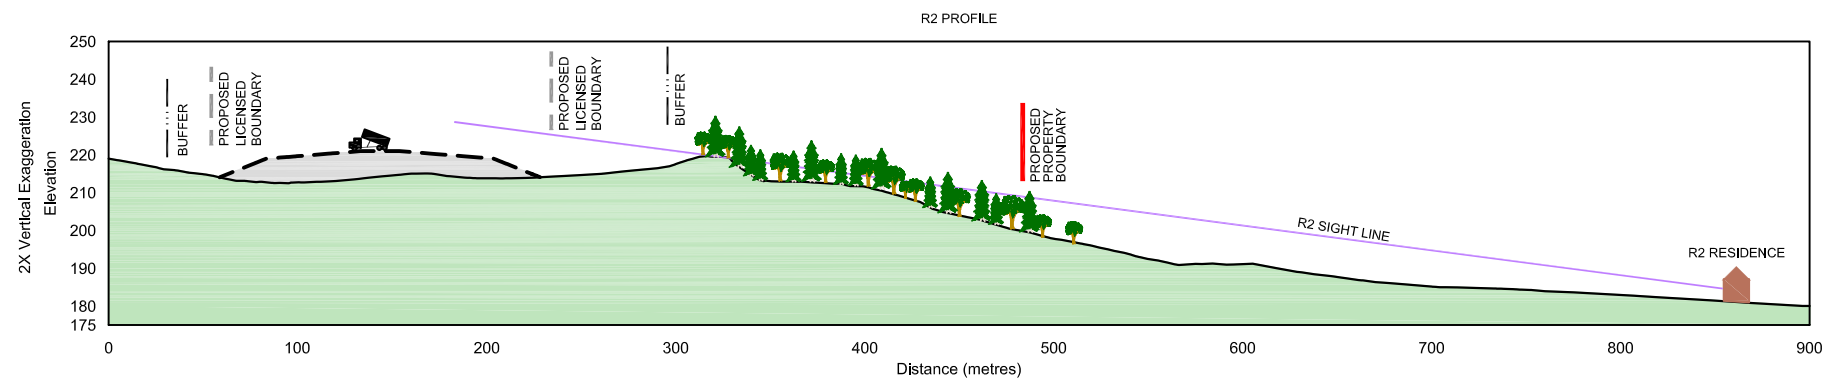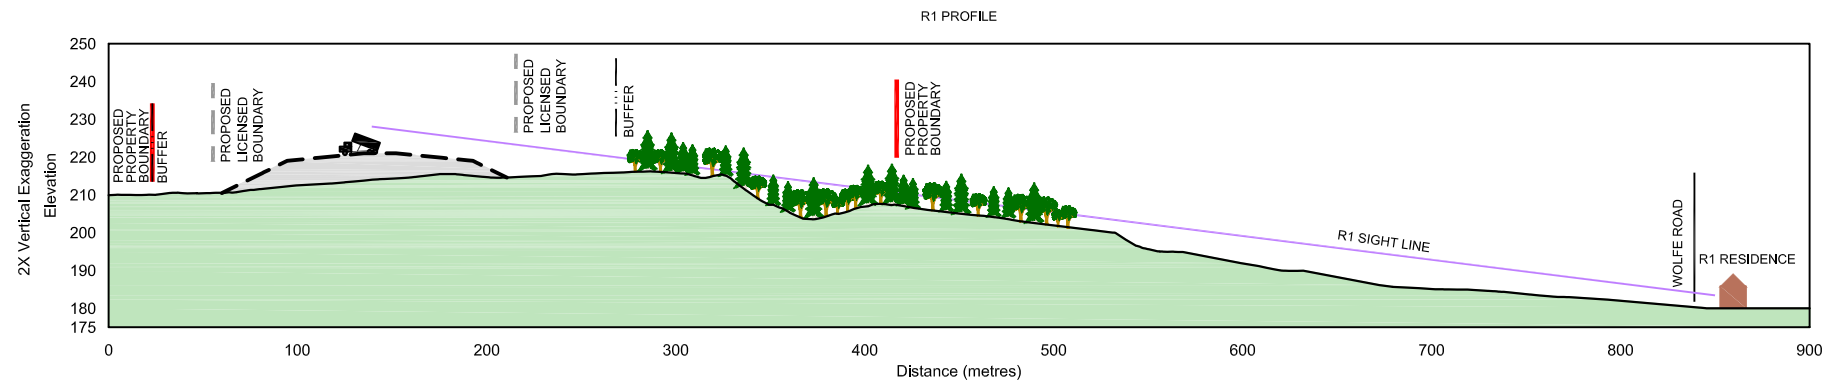

Notes:
 1. Survey completed by Cambium Environmental Inc. September 14, 2004.
 2. Distances on this plan are in metres and can be converted to feet by dividing by 3.048.
 Benchmarks:
 1. Nail and washer in southeast corner of pressure treated wood base of Quonset hut. Elevation 100.477 m.

 P.O. Box 325, 2085 Whittington Drive
 Peterborough, Ontario, K9J 6X4
 Tel: 705-742-7900 Fax: 705-742-7907
 www.cambium-env.com

PROFILE VIEWS OF THE PROPOSED SITE AND NEARBY RESIDENTS

Drawn By: SNR	Checked By: JPD	Scale: HORZ: AS SHOWN VERT:
Date: November 2008	Figure:	
Revision Date:		
Project No.:	1219-001	

